


SOUTH WINDSOR CROSS TOWN TRAIL

PHASE 1A LAYOUT

WAPPING PARK TO NEVERS PARK


PREPARED FOR
TOWN OF SOUTH WINDSOR

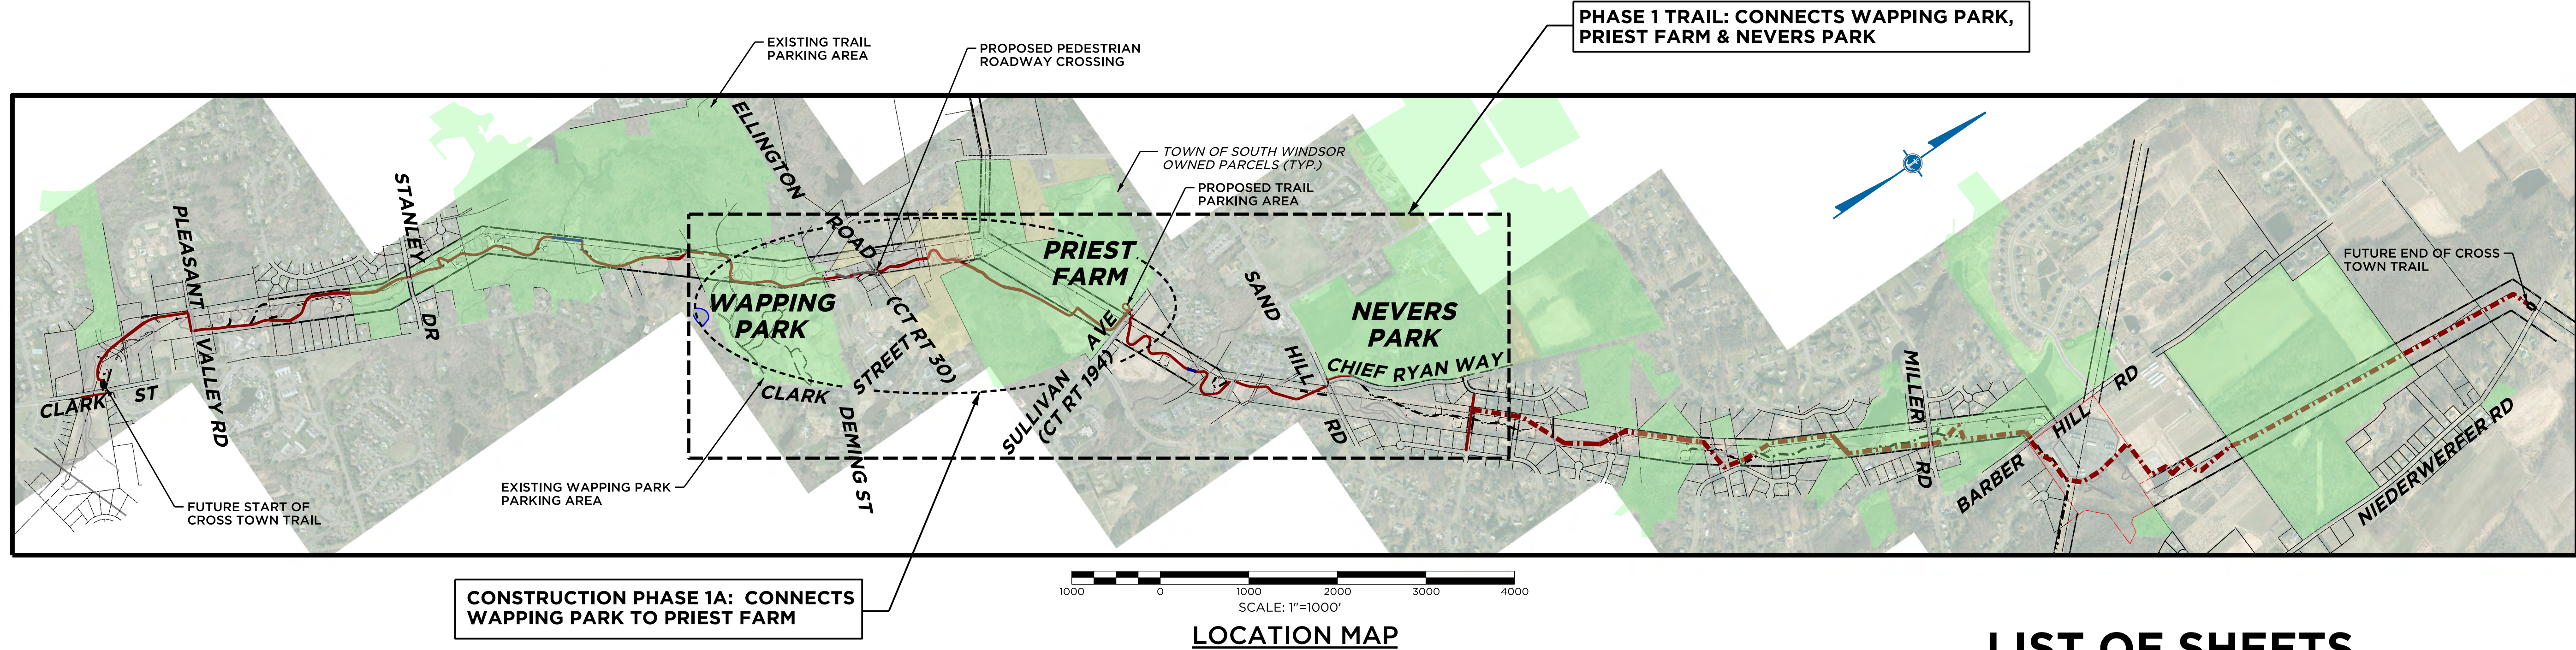

LIST OF SHEETS

DATE: 01/24/23

PLAN 1	1
PLAN 2	2
PLAN 3	3
PLAN 4	4


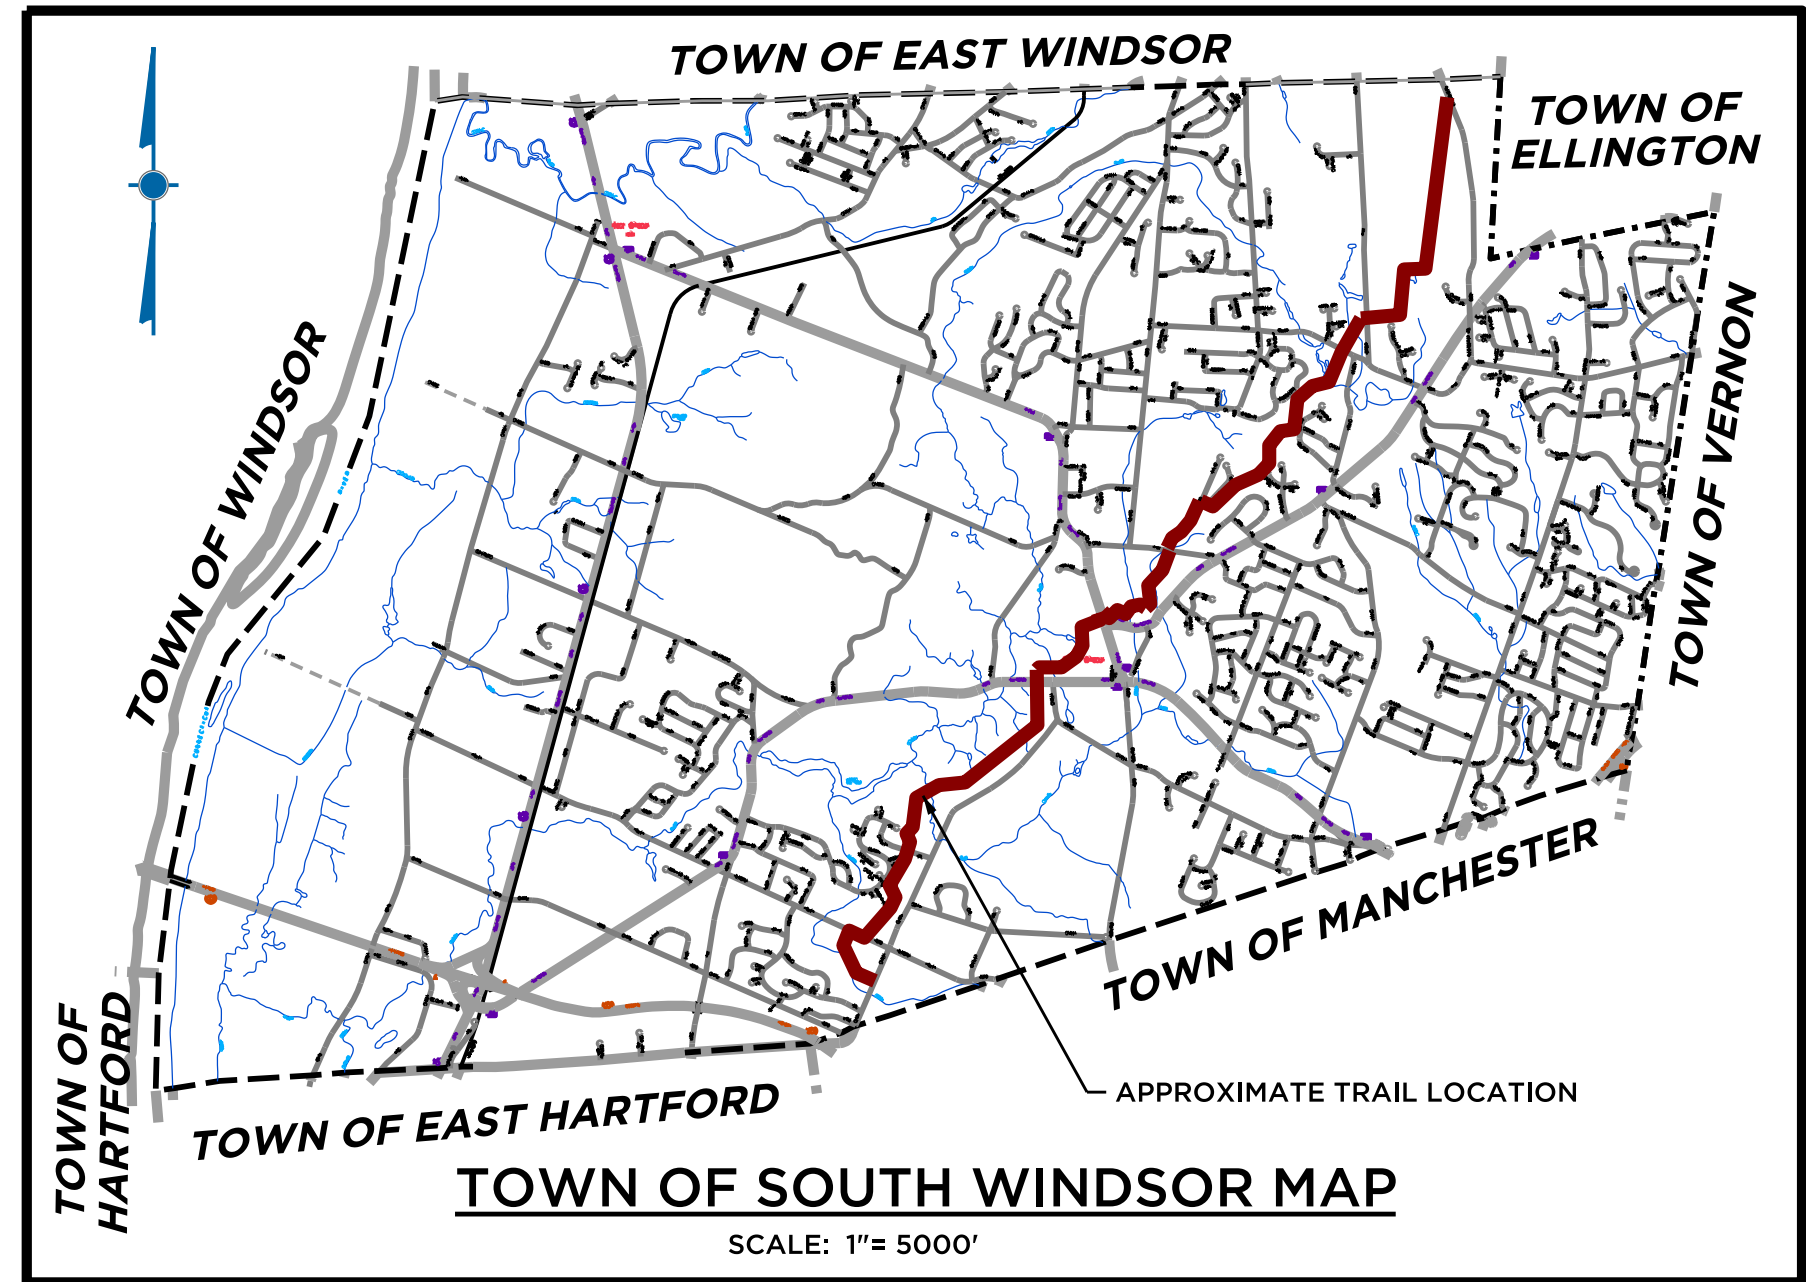


PREPARED BY:

Barton & Loguidice
41 Sequin Drive
Glastonbury, CT 06033
Phone: (860) 633-8770
Fax: (860) 633-5971
www.bandlct.com



Civil Engineering • Environmental Consulting • Land Surveying • Construction Management

ATTACHMENT C

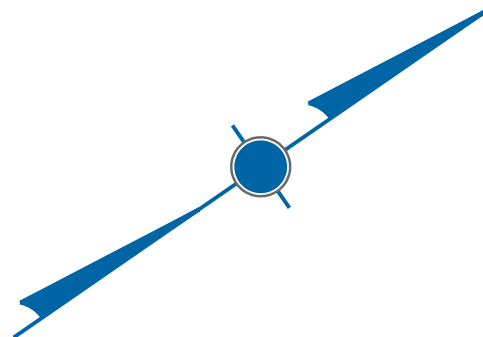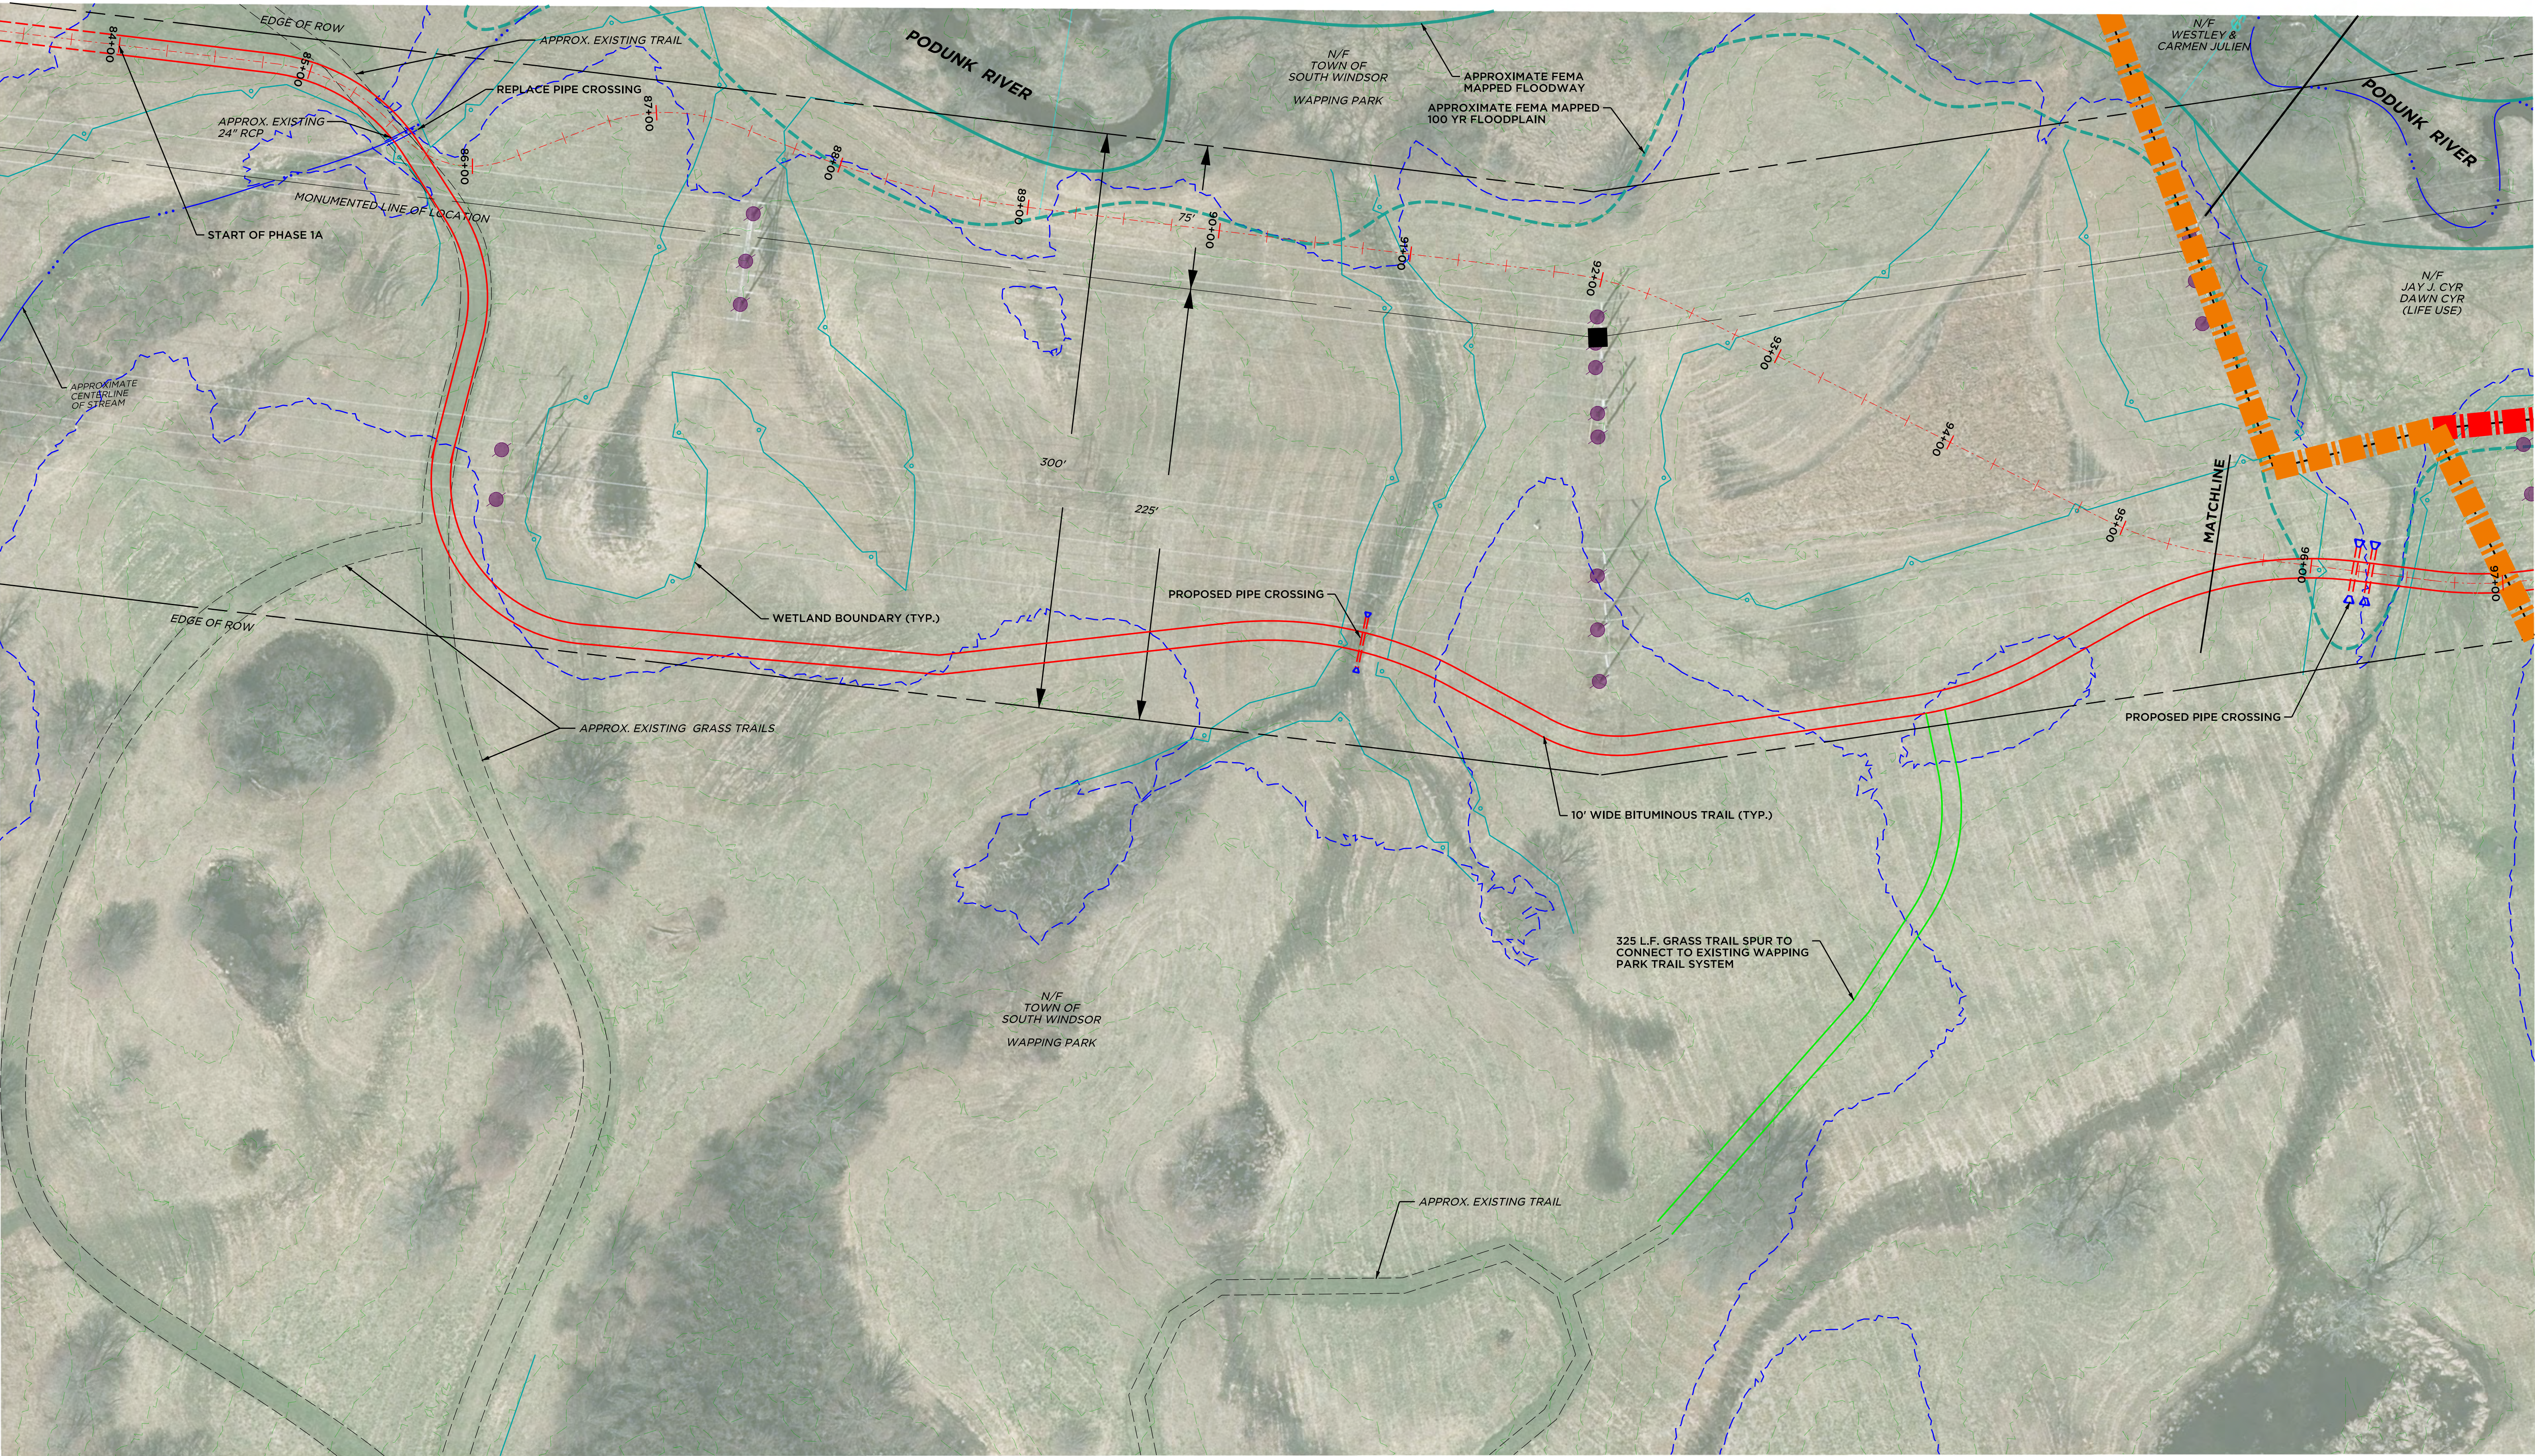

**SEMI-FINAL DESIGN SUBMISSION
NOT RELEASED FOR CONSTRUCTION**

Barton & Loguidice Civil Engineering • Environmental Consulting • Land Surveying • Construction Management		41 Sequin Drive Glastonbury, CT 06033 Phone: (860) 633-8770 Fax: (860) 633-5971 www.bandct.com	
PROJ. ENGINEER DPL	PROJ. MANAGER KRG	PREPARED FOR TOWN OF SOUTH WINDSOR	
OFFICE REVIEW KRG		SOUTH WINDSOR CROSS TOWN TRAIL	
REVISIONS		STA. 84+00-95+50 SOUTH WINDSOR, CT	
		PROJECT 3047-014	DATE 01/24/23
SCALE: AS NOTED		SHEET NO.	1 OF 4

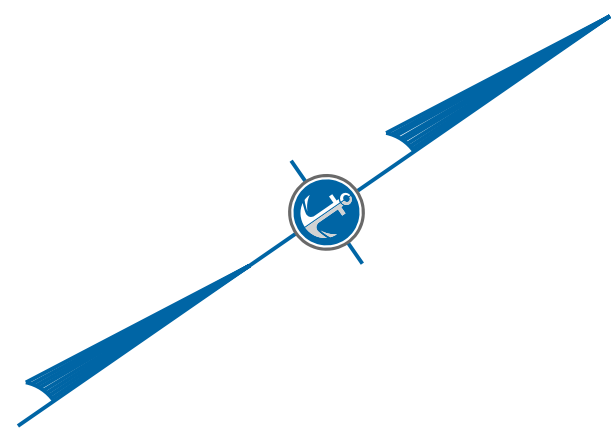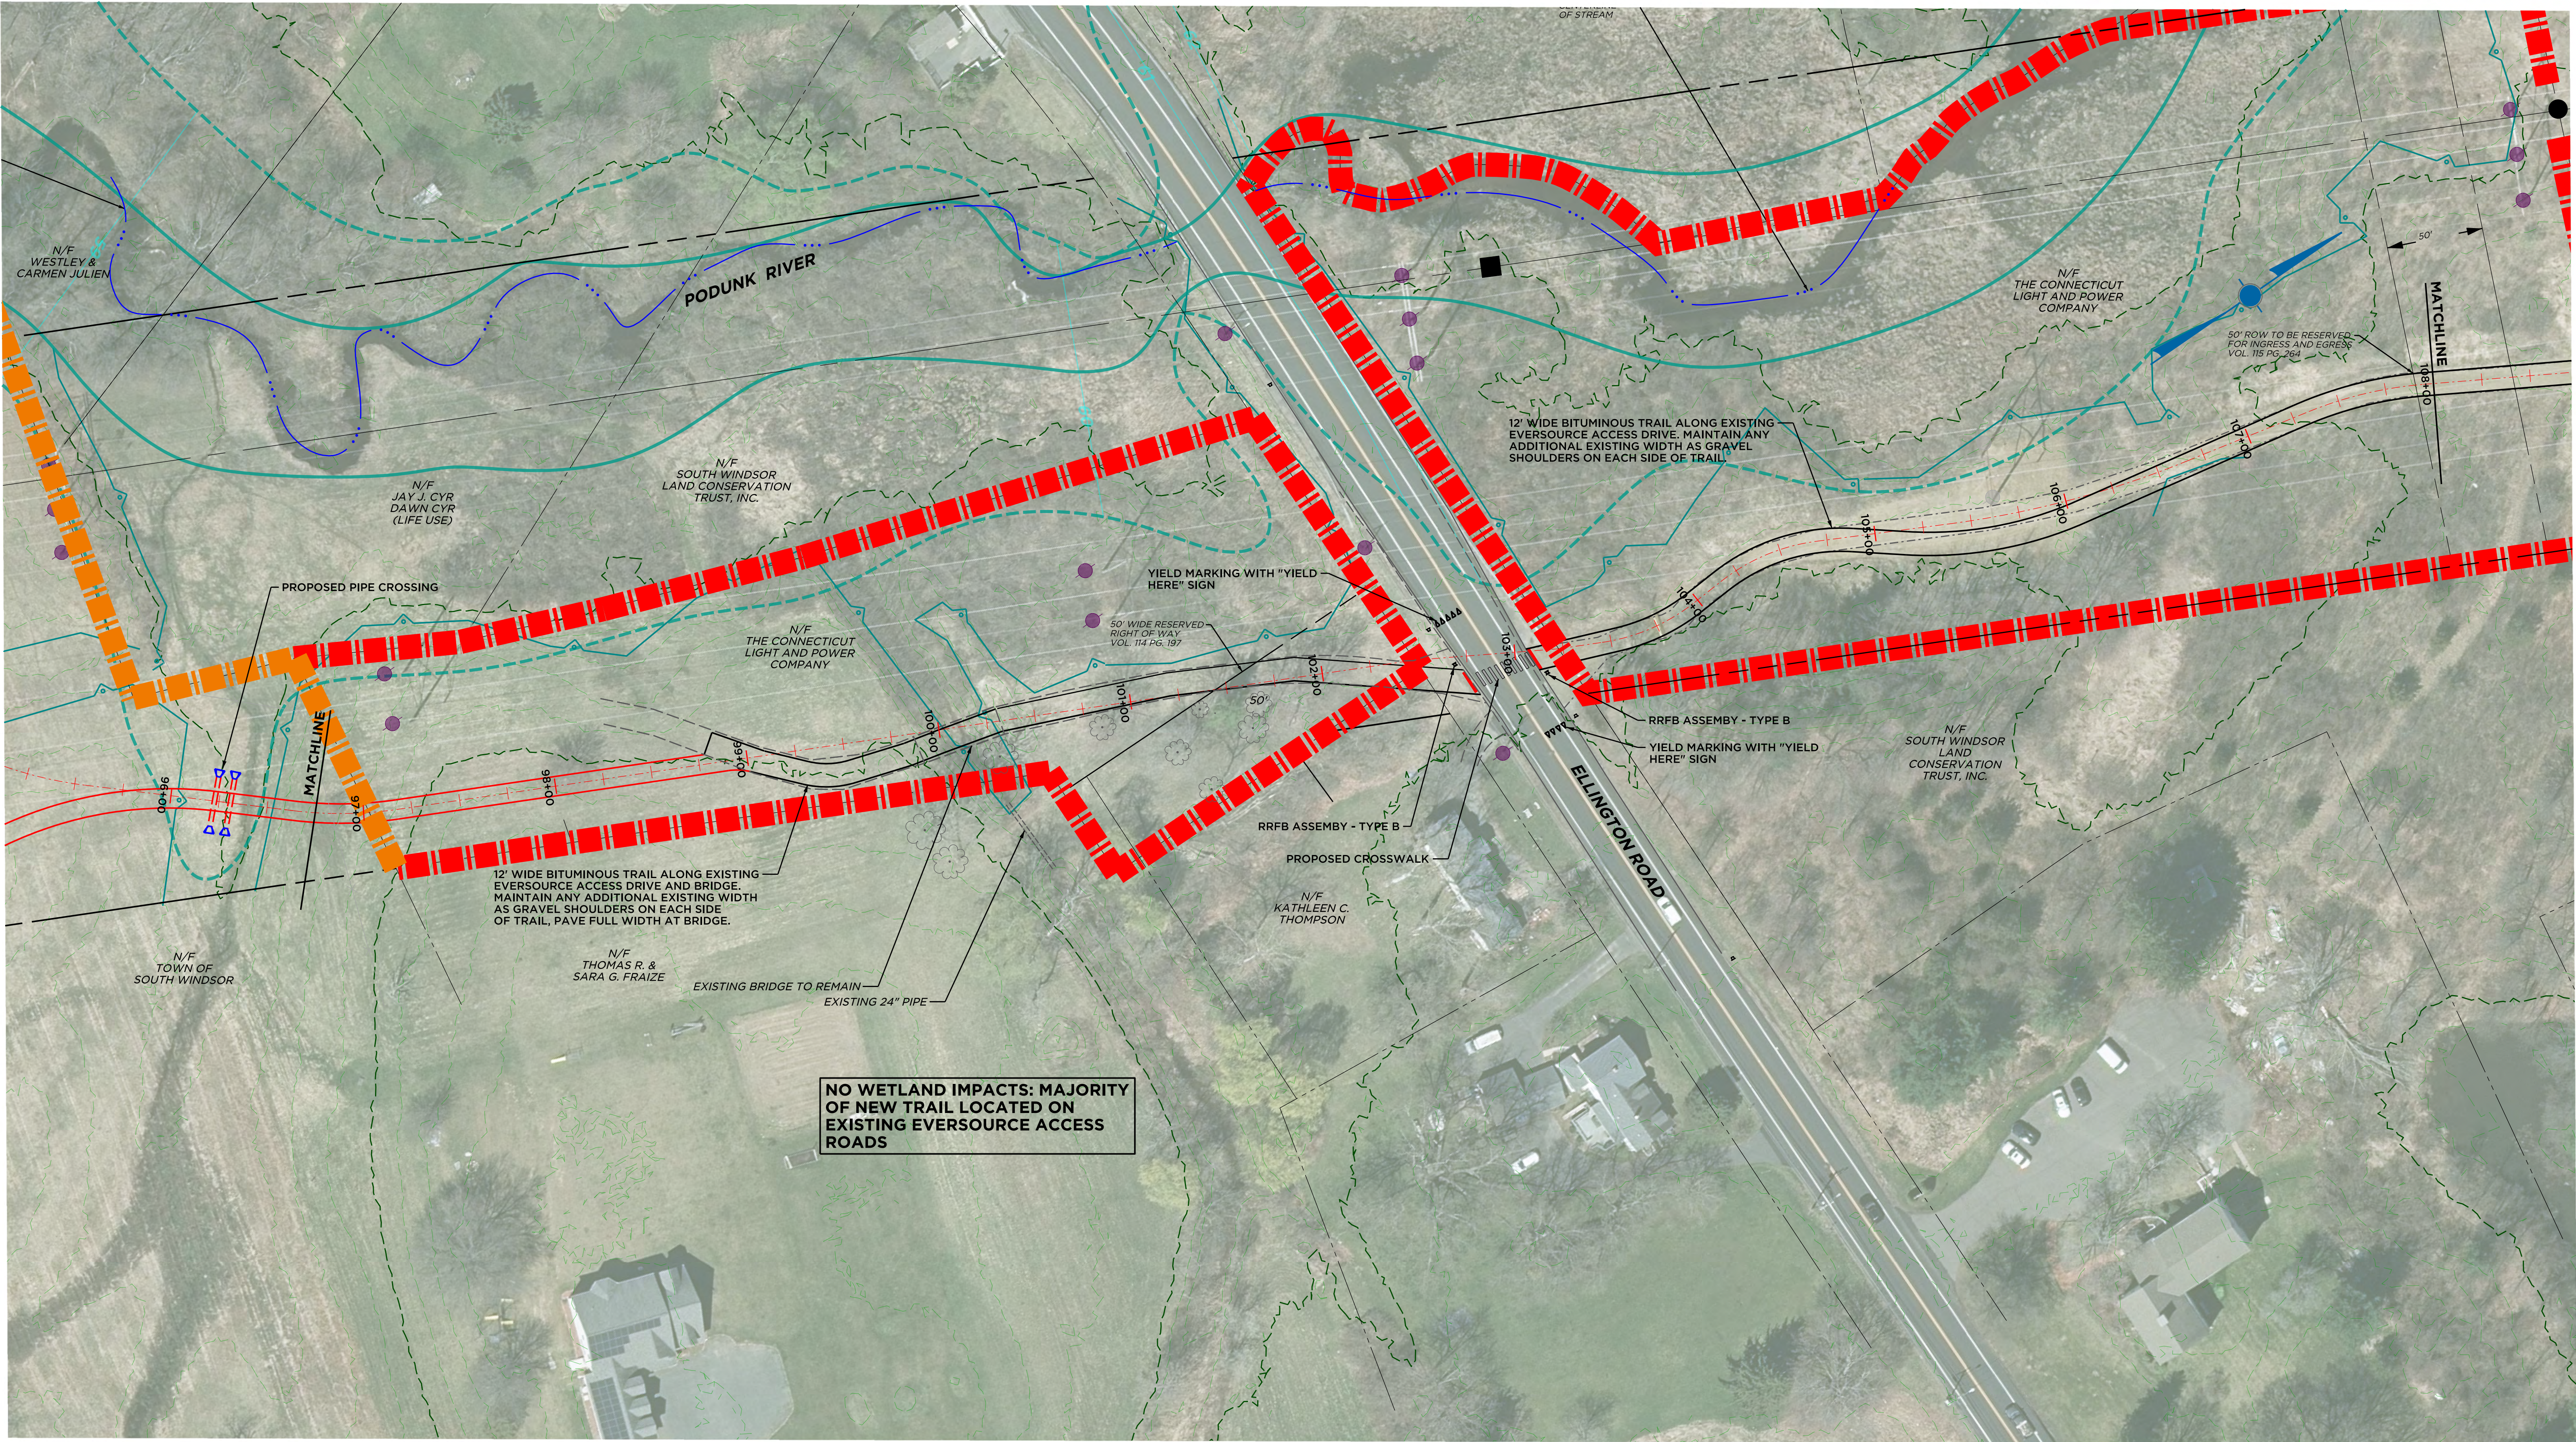

**SEMI-FINAL DESIGN SUBMISSION
NOT RELEASED FOR CONSTRUCTION**

Barton & Loguidice		41 Sequin Drive Glastonbury, CT 06033 Phone: (860) 633-8770 Fax: (860) 633-5971 www.bartlog.com	
Civil Engineering	Environmental Consulting	Land Surveying	Construction Management
PROJ. ENGINEER	DPL	PREPARED FOR TOWN OF SOUTH WINDSOR SOUTH WINDSOR CROSS TOWN TRAIL STA. 95+50-108+00 SOUTH WINDSOR, CT	
PROJ. MANAGER	KRG		
OFFICE REVIEW	KRG		
REVISIONS		PROJECT	DATE
		3047-014	01/24/23
SCALE:	AS NOTED	SHEET NO.	2 OF 4






**SEMI-FINAL DESIGN SUBMISSION
NOT RELEASED FOR CONSTRUCTION**



41 Sequin Drive
Glastonbury, CT 06033
Phone: (860) 633-8770
Fax: (860) 633-5971
www.bandlct.com

Civil Engineering		Environmental Consulting		Land Surveying		Construction Management									
PROJ. ENGINEER		DPL		PHASE 1A: PLAN 3 PREPARED FOR TOWN OF SOUTH WINDSOR SOUTH WINDSOR CROSS TOWN TRAIL STA. 108+00-120+00 SOUTH WINDSOR, CT											
PROJ. MANAGER		KRG													
OFFICE REVIEW		KRG													
REVISIONS															
SCALE:		AS NOTED		PROJECT		DATE		SHEET NO.		3		OF		4	
				3047-014		01/24/23									

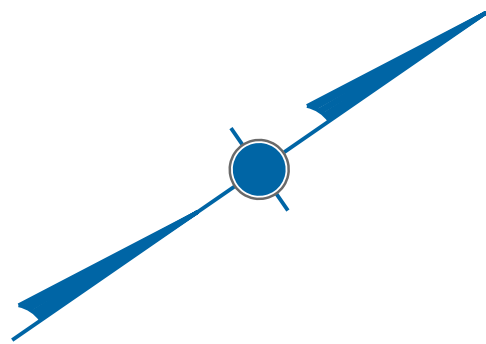

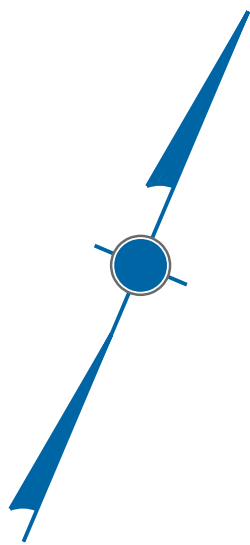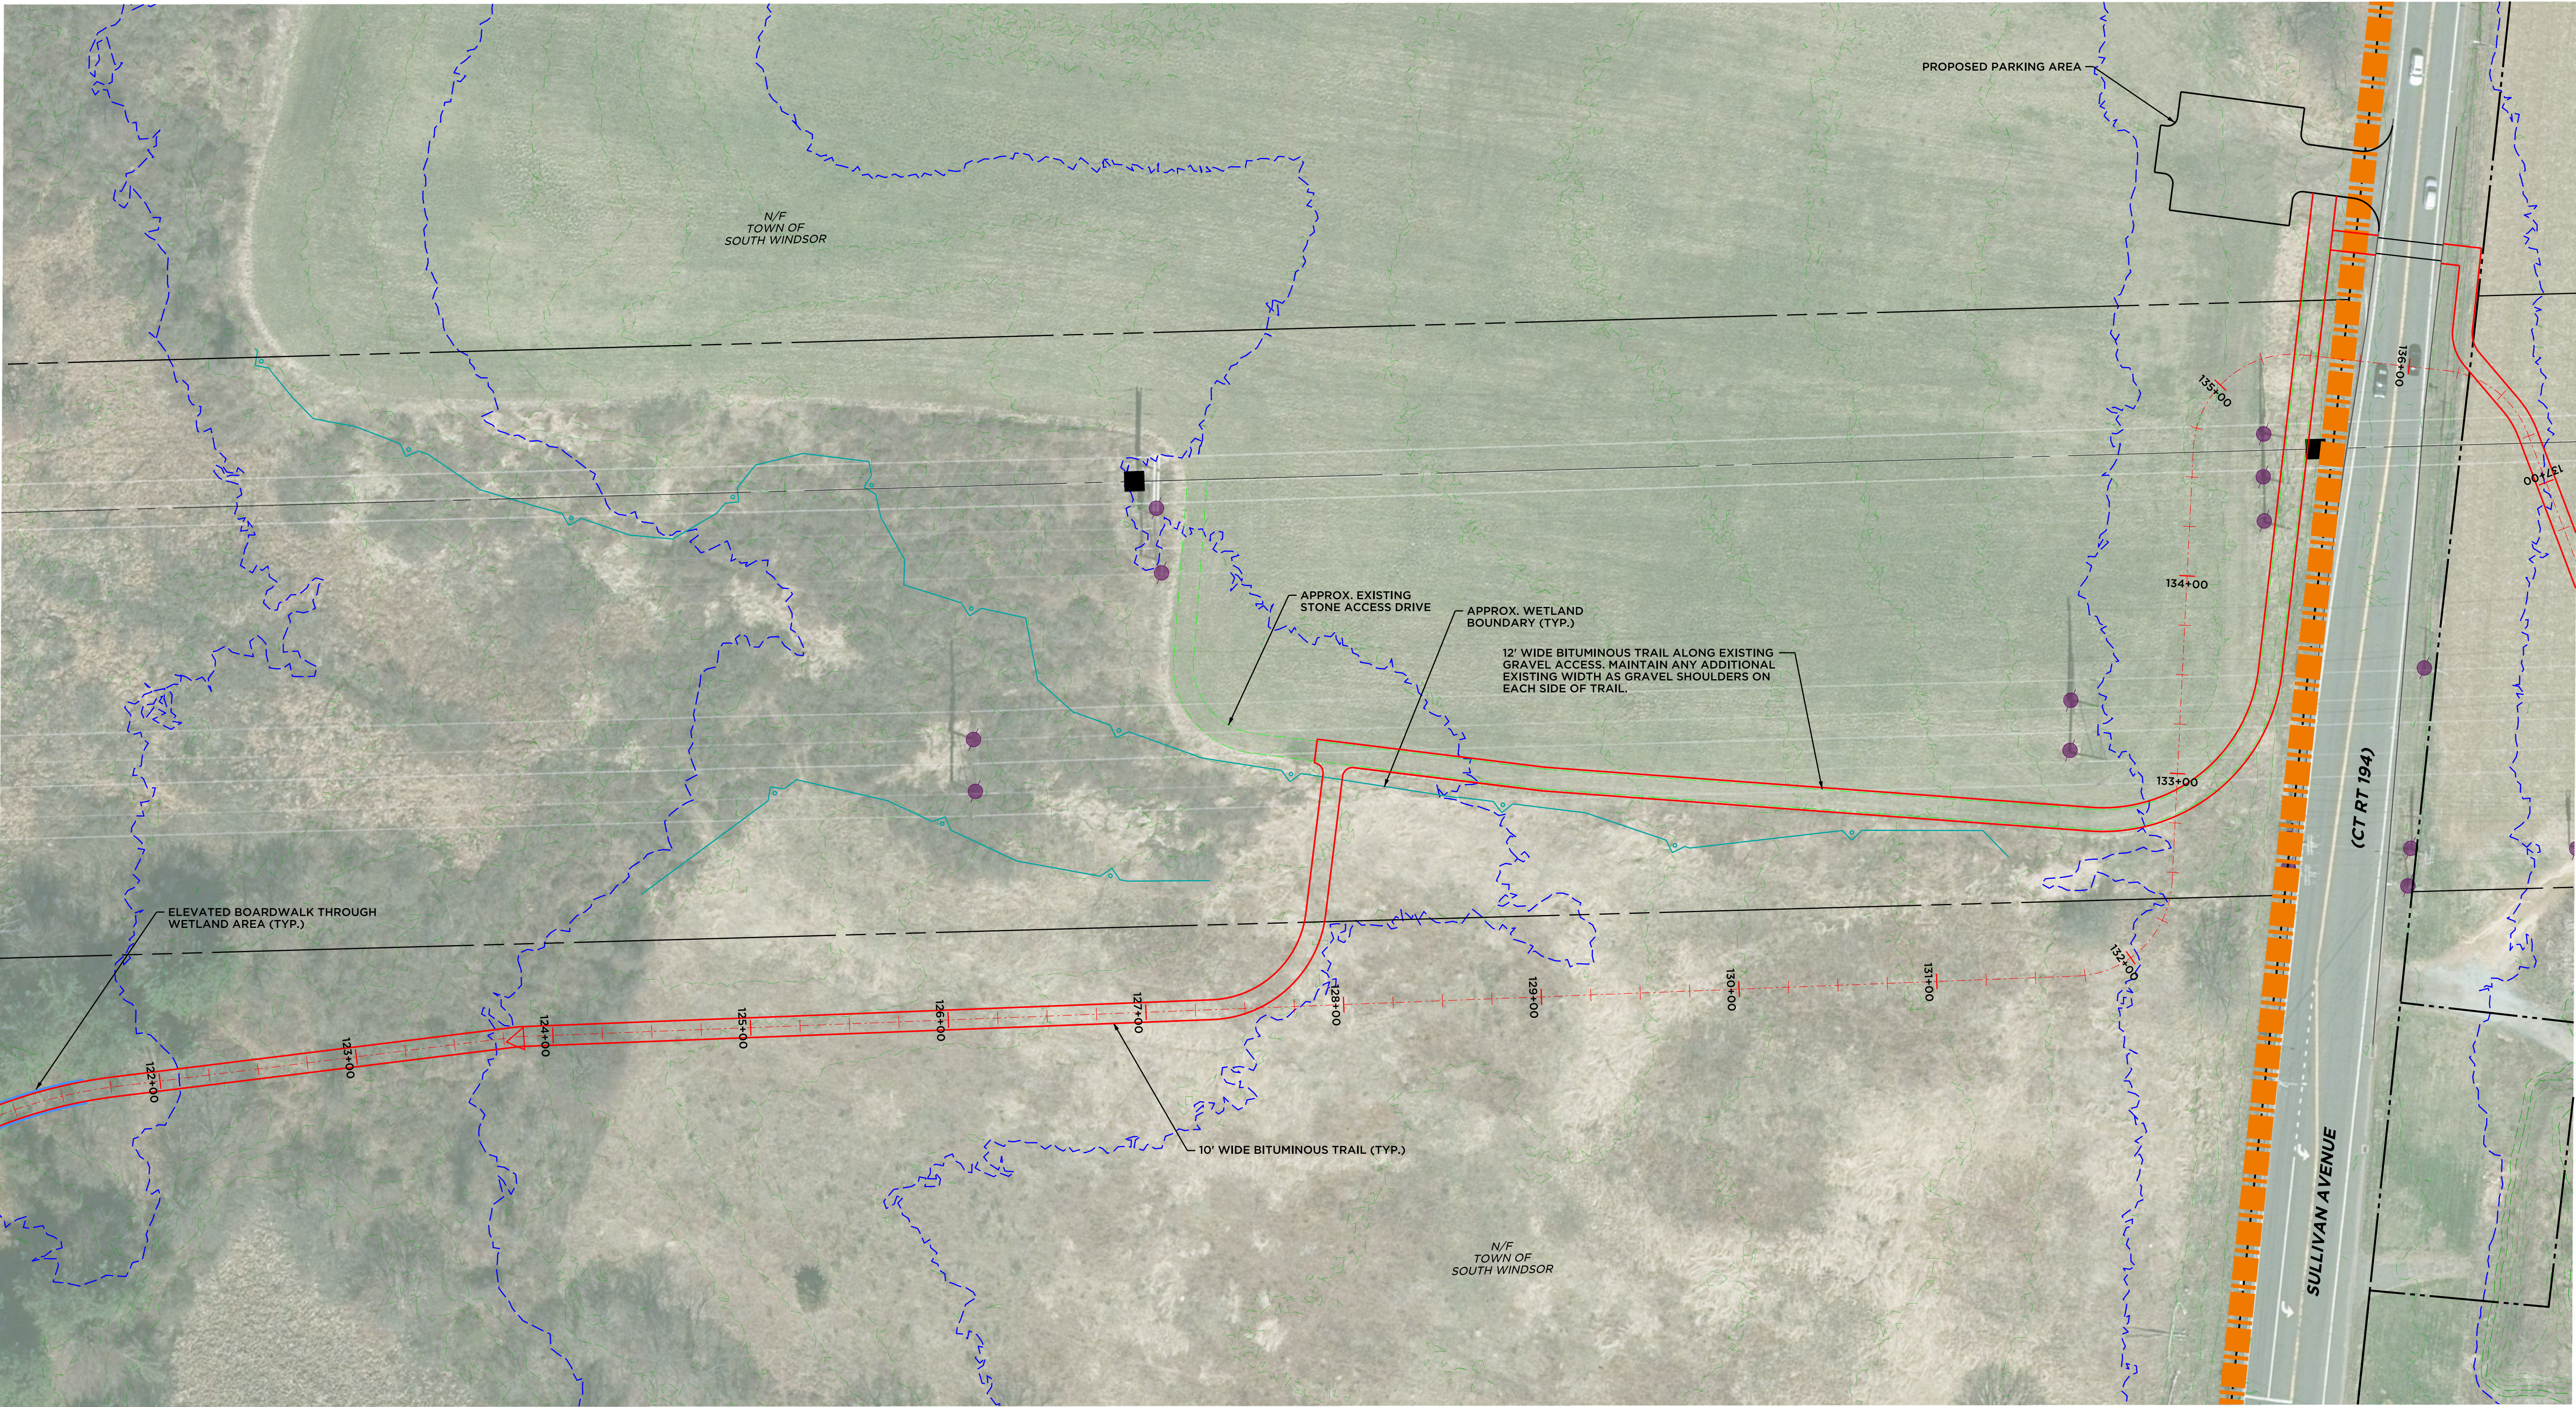

**SEMI-FINAL DESIGN SUBMISSION
NOT RELEASED FOR CONSTRUCTION**

Barton & Loguidice		41 Sequin Drive Glastonbury, CT 06033 Phone: (860) 633-8770 Fax: (860) 633-5971 www.bandct.com	
Civil Engineering	•	Environmental Consulting	•
Land Surveying	•	Construction Management	•
PROJ. ENGINEER	DPL	PREPARED FOR TOWN OF SOUTH WINDSOR SOUTH WINDSOR CROSS TOWN TRAIL STA. 120+00-133+00 SOUTH WINDSOR, CT	
PROJ. MANAGER	KRG		
OFFICE REVIEW	KRG		
REVISIONS		PROJECT	DATE
		3047-014	01/24/23
SCALE:	AS NOTED	SHEET NO.	4 OF 4